


Engineering Dept9/22/2010 11:34 AMKDEZ 2009.dwg

REVISIONS	
GREENVILLE REYNOLDS DEVELOPMENT CORP. BRADLEY R. GOSSER, VICE PRESIDENT 301 ARLINGTON DRIVE GREENVILLE, PA. 16125 greenvillereynolds.com (724) 646-1144	
REYNOLDS EAST BUSINESS PARK	
DESIGNED _____	DATE _____
DRAWN <u>DANIEL L. BLAIR</u>	DATE <u>9-20-10</u>
CONTRACT NO. _____	DRAWING NO. _____
SCALE: N.T.S.	
SHEET <u>1</u> OF <u>1</u>	

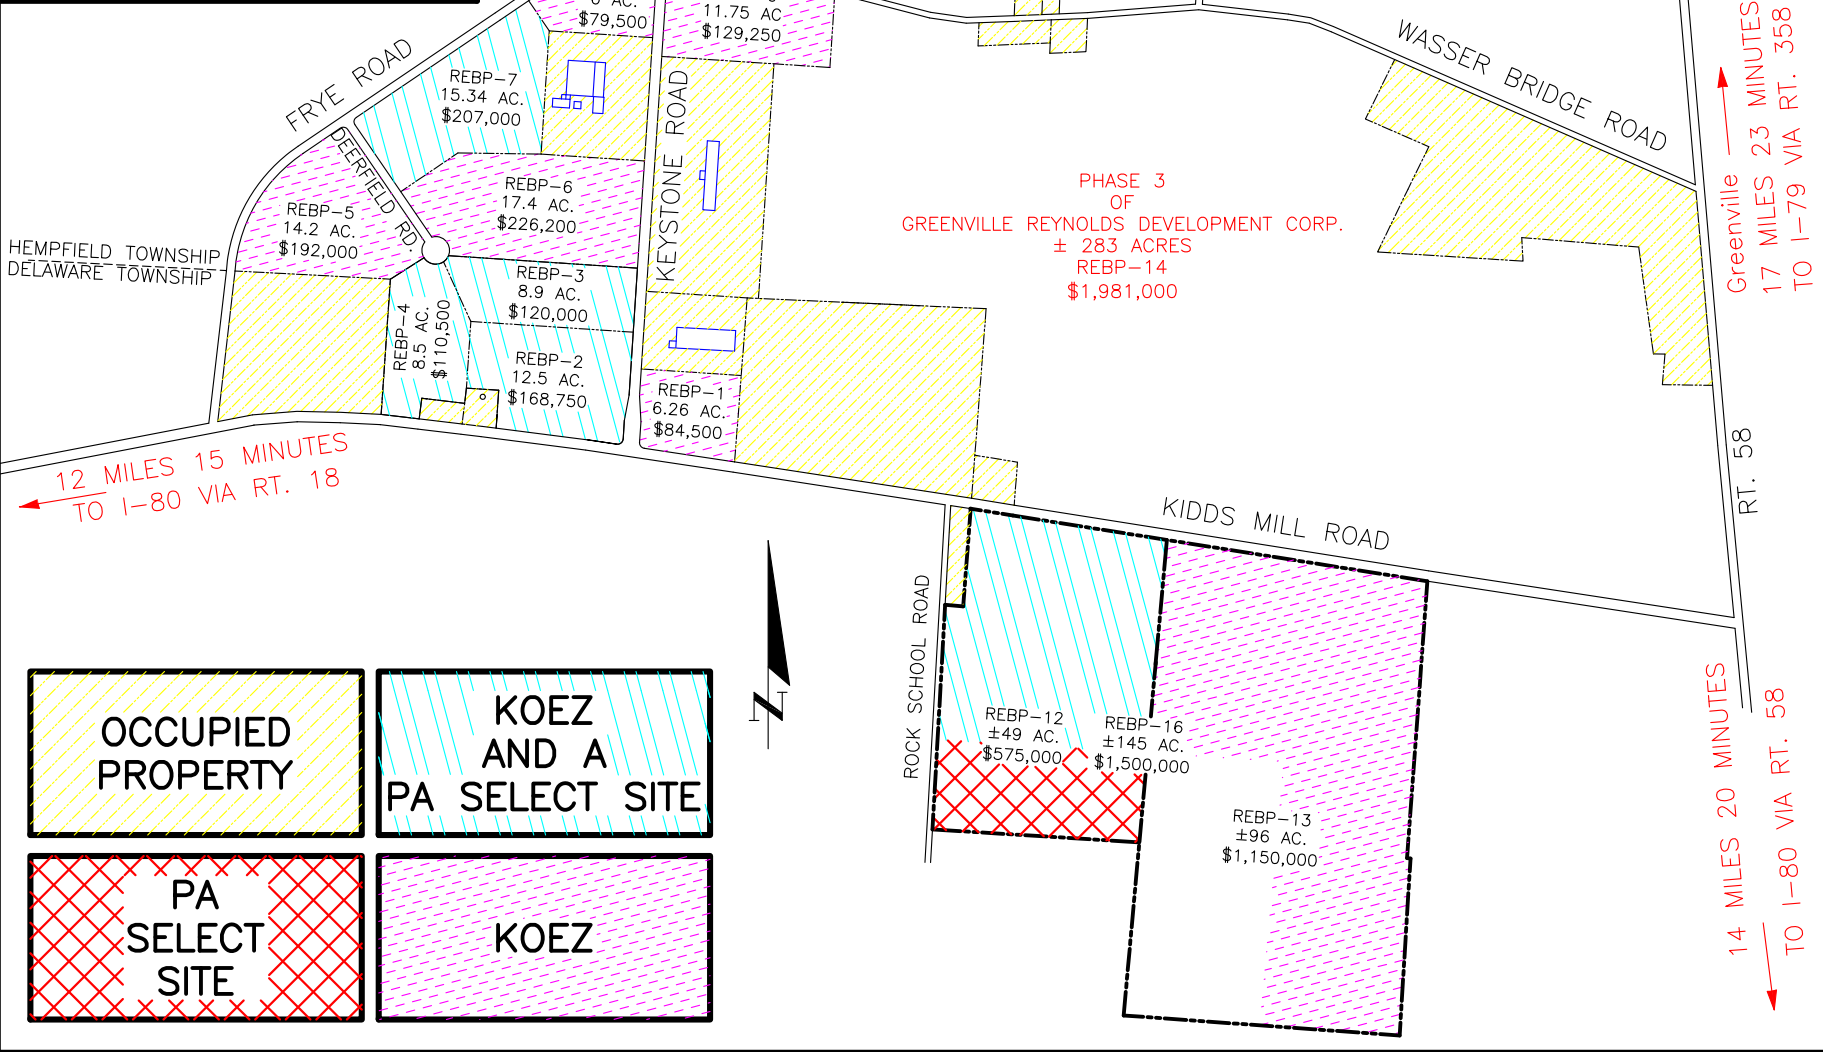

OCCUPIED PROPERTY	KOEZ AND A PA SELECT SITE
PA SELECT SITE	KOEZ